


HOUSE

ATTACHMENT FOR LANDINGS, STAIRS, ETC. R311.5.1

Decking size: _____

A 4" sphere cannot pass through

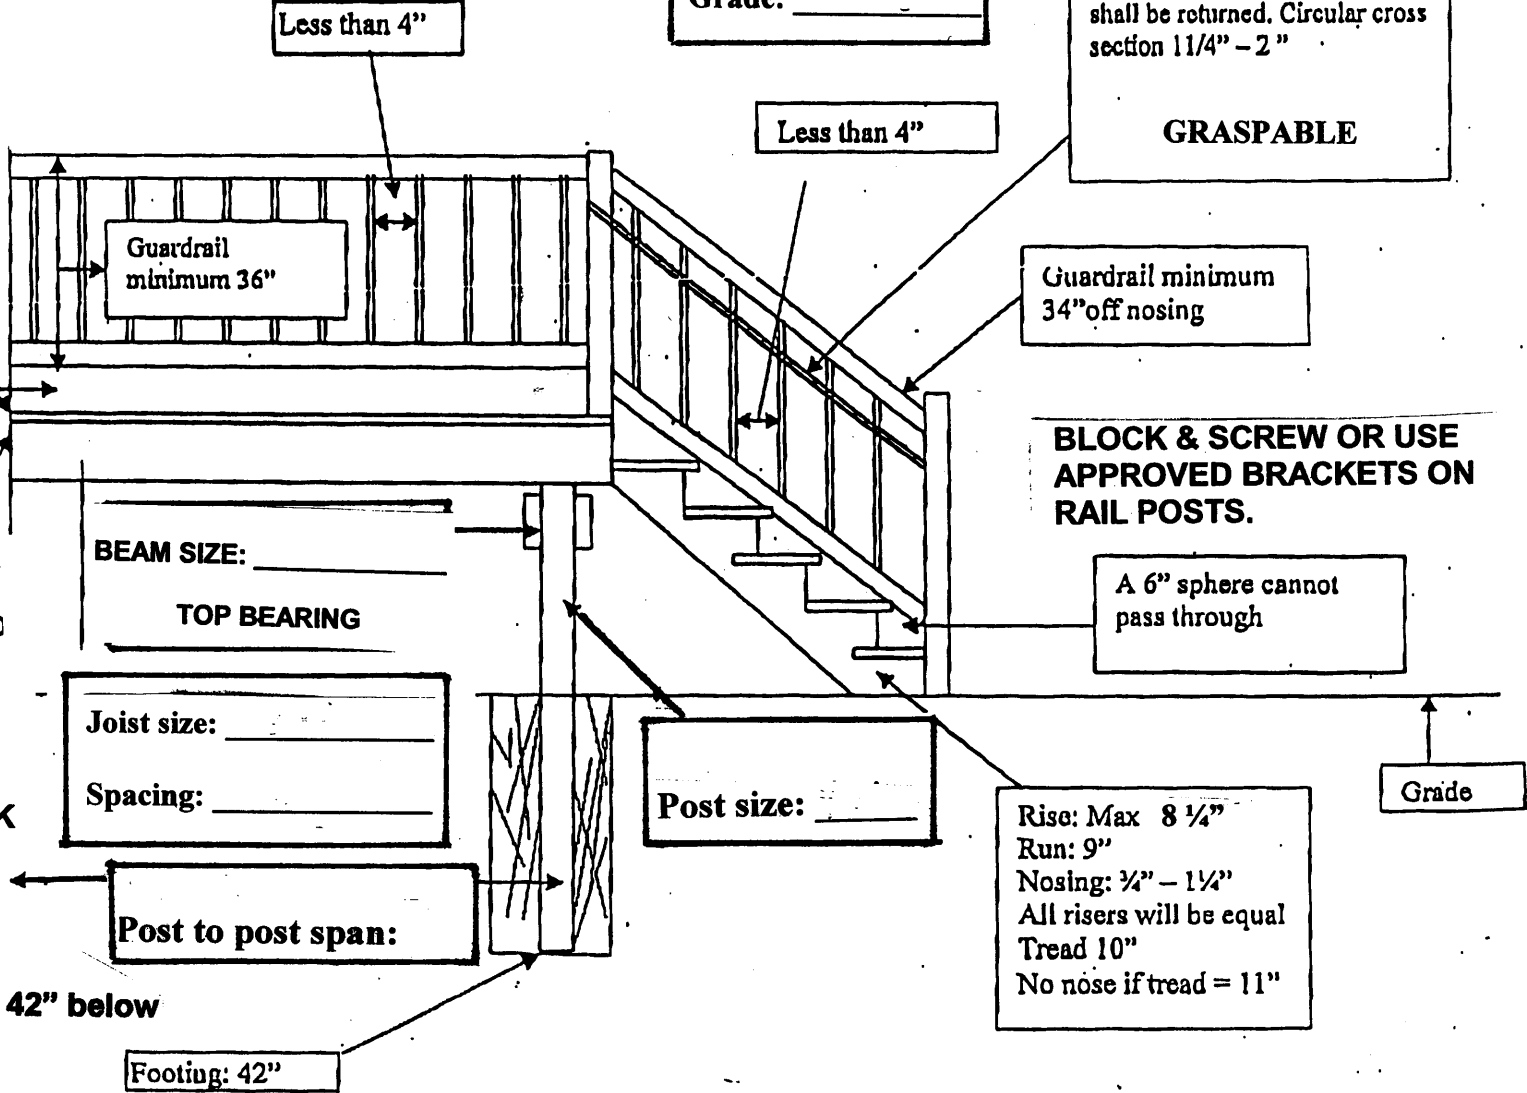

WHEN ATTACHING BOND TO BOND FOLLOW SECTION R507


DO NOT PENETRATE BRICK

All Post Must Bear on Undisturbed Soil - Minimum 42" below Finish Grade

*** PLEASE FILL IN ALL REQUIRED INFORMATION ***

Sample Deck Site Plan

Charter Township of Lyon

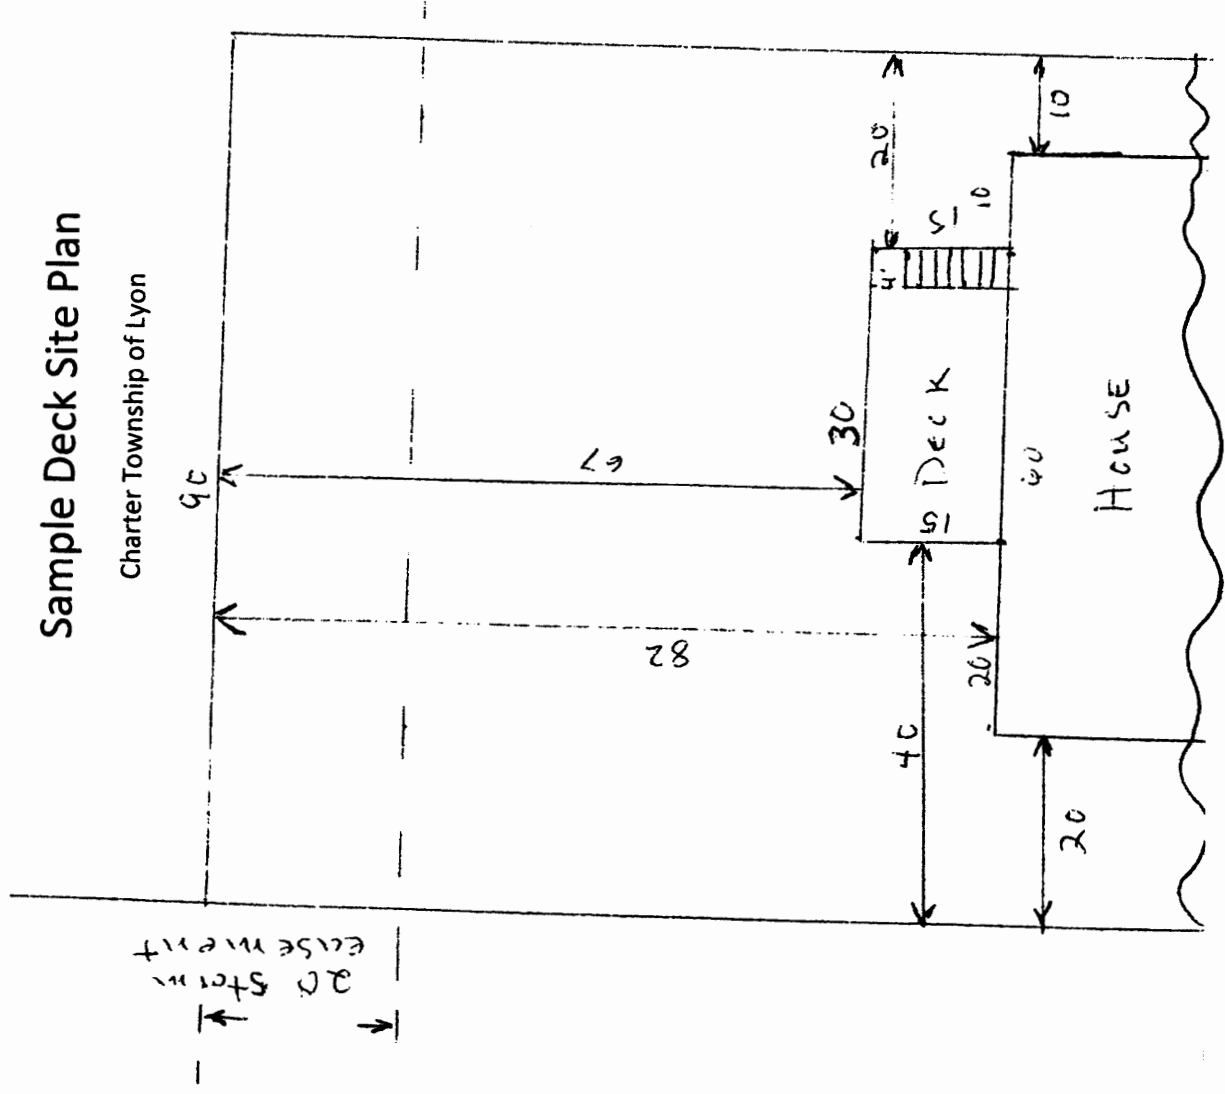

Required Deck Site Plan Information	
Deck dimensions.....	<input type="checkbox"/>
Deck to rear property line	<input type="checkbox"/>
Deck to left property line	<input type="checkbox"/>
Deck to Right property line	<input type="checkbox"/>
Deck to left house corner	<input type="checkbox"/>
Deck to right house corner	<input type="checkbox"/>
Stairs and landings dimensions	<input type="checkbox"/>
All Easements.....	<input type="checkbox"/>